



ELEVATION 1
A3 @ 1:120



ELEVATION 2
A3 @ 1:120

All construction shall be in accordance with N.Z.B.C. hand book and approved documents, NZS 3604:2011 and local territorial authority requirements
Do not scale
Contractor must locate relevant boundary pegs before commencing the works
Copyright of this design remains the property of Albert van Vliet Architectural

Job: **PROPOSED DEVELOPMENT (RELOCATED BUILDING) for the OPUA SWORDFISH CLUB**
FOUNDATION CONSENT ONLY

Sheet: **Elevations**
Scale(s): 1 : 120
Drawn: Albert
Date: 12 / 23
Rev.: A

Rev	Date	Amendment
A	04.12.24	STAGE 2 CONCEPT 1

Aljo Enterprises Ltd Trading As


RESIDENTIAL | RURAL | HERITAGE
COMMERCIAL | INDUSTRIAL
ADDITIONS | ALTERATIONS
po box 1020 Pukekohe Auckland 2340
T: (09)238 4648 | F: (09)238 4649 | M: 021 684 954
email: albert@avva.co.nz

Job No: **2545**
Sheet No: **2.01**

We use Licensed Building Practitioners - always check the LBP register to ensure your building practitioner is currently licenced



ELEVATION 3
A3 @ 1:120

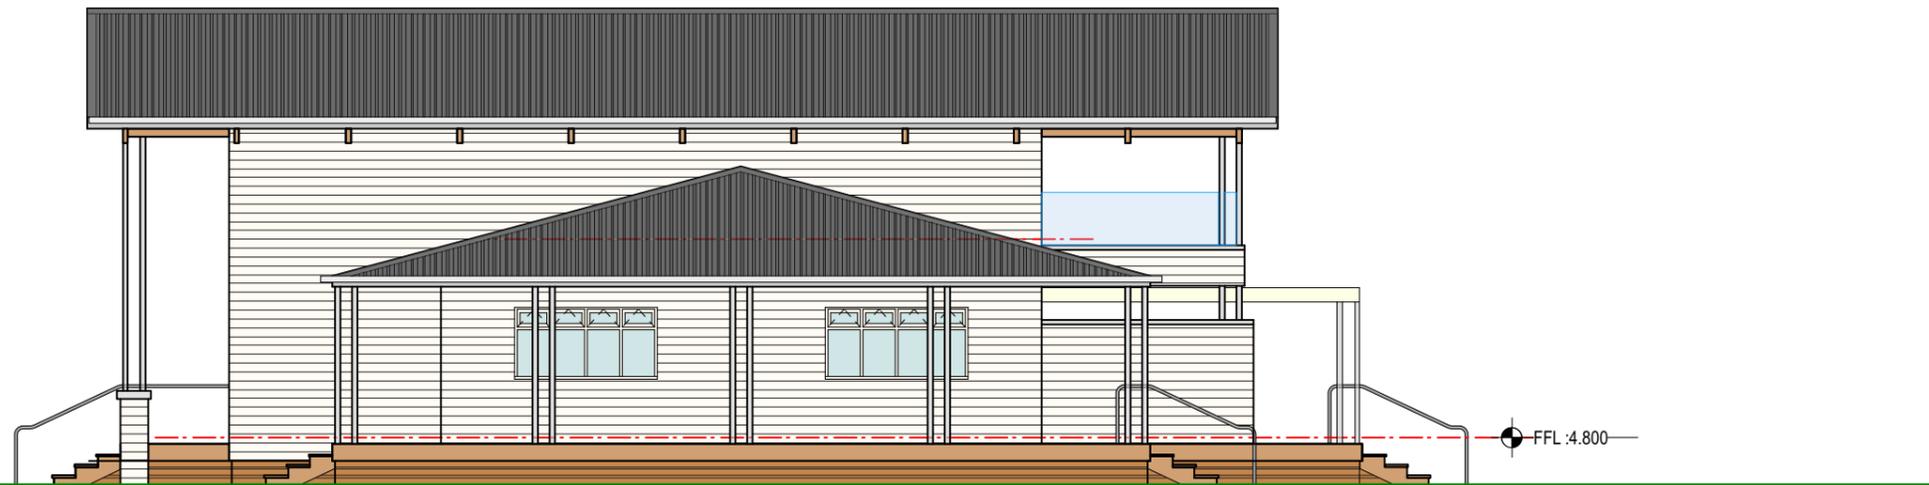

ELEVATION 4
A3 @ 1:120

All construction shall be in accordance with N.Z.B.C. hand book and approved documents, NZS 3604:2011 and local territorial authority requirements
Do not scale
Contractor must locate relevant boundary pegs before commencing the works
Copyright of this design remains the property of Albert van Vliet Architectural

Job: **PROPOSED DEVELOPMENT (RELOCATED BUILDING) for the OPUA SWORDFISH CLUB OPUA, BAY OF ISLANDS**
FOUNDATION CONSENT ONLY

Sheet: **Elevations**
Scale(s): 1 : 120
Drawn: **Albert**
Date: 12 / 23
Rev.: A

Rev	Date	Amendment
A	04.12.24	STAGE 2 CONCEPT 1


Aljo Enterprises Ltd Trading As

Albert van Vliet
ARCHITECTURAL

RESIDENTIAL | RURAL | HERITAGE
COMMERCIAL | INDUSTRIAL
ADDITIONS | ALTERATIONS
po box 1020 Pukekohe Auckland 2340
T: (09)238 4648 | F:(09)238 4649 | M 021 684 954
email: albert@avva.co.nz

Job No. **2545**
Sheet No. **2.02**

We use Licensed Building Practitioners-always check the LBP register to ensure your building practitioner is currently licenced

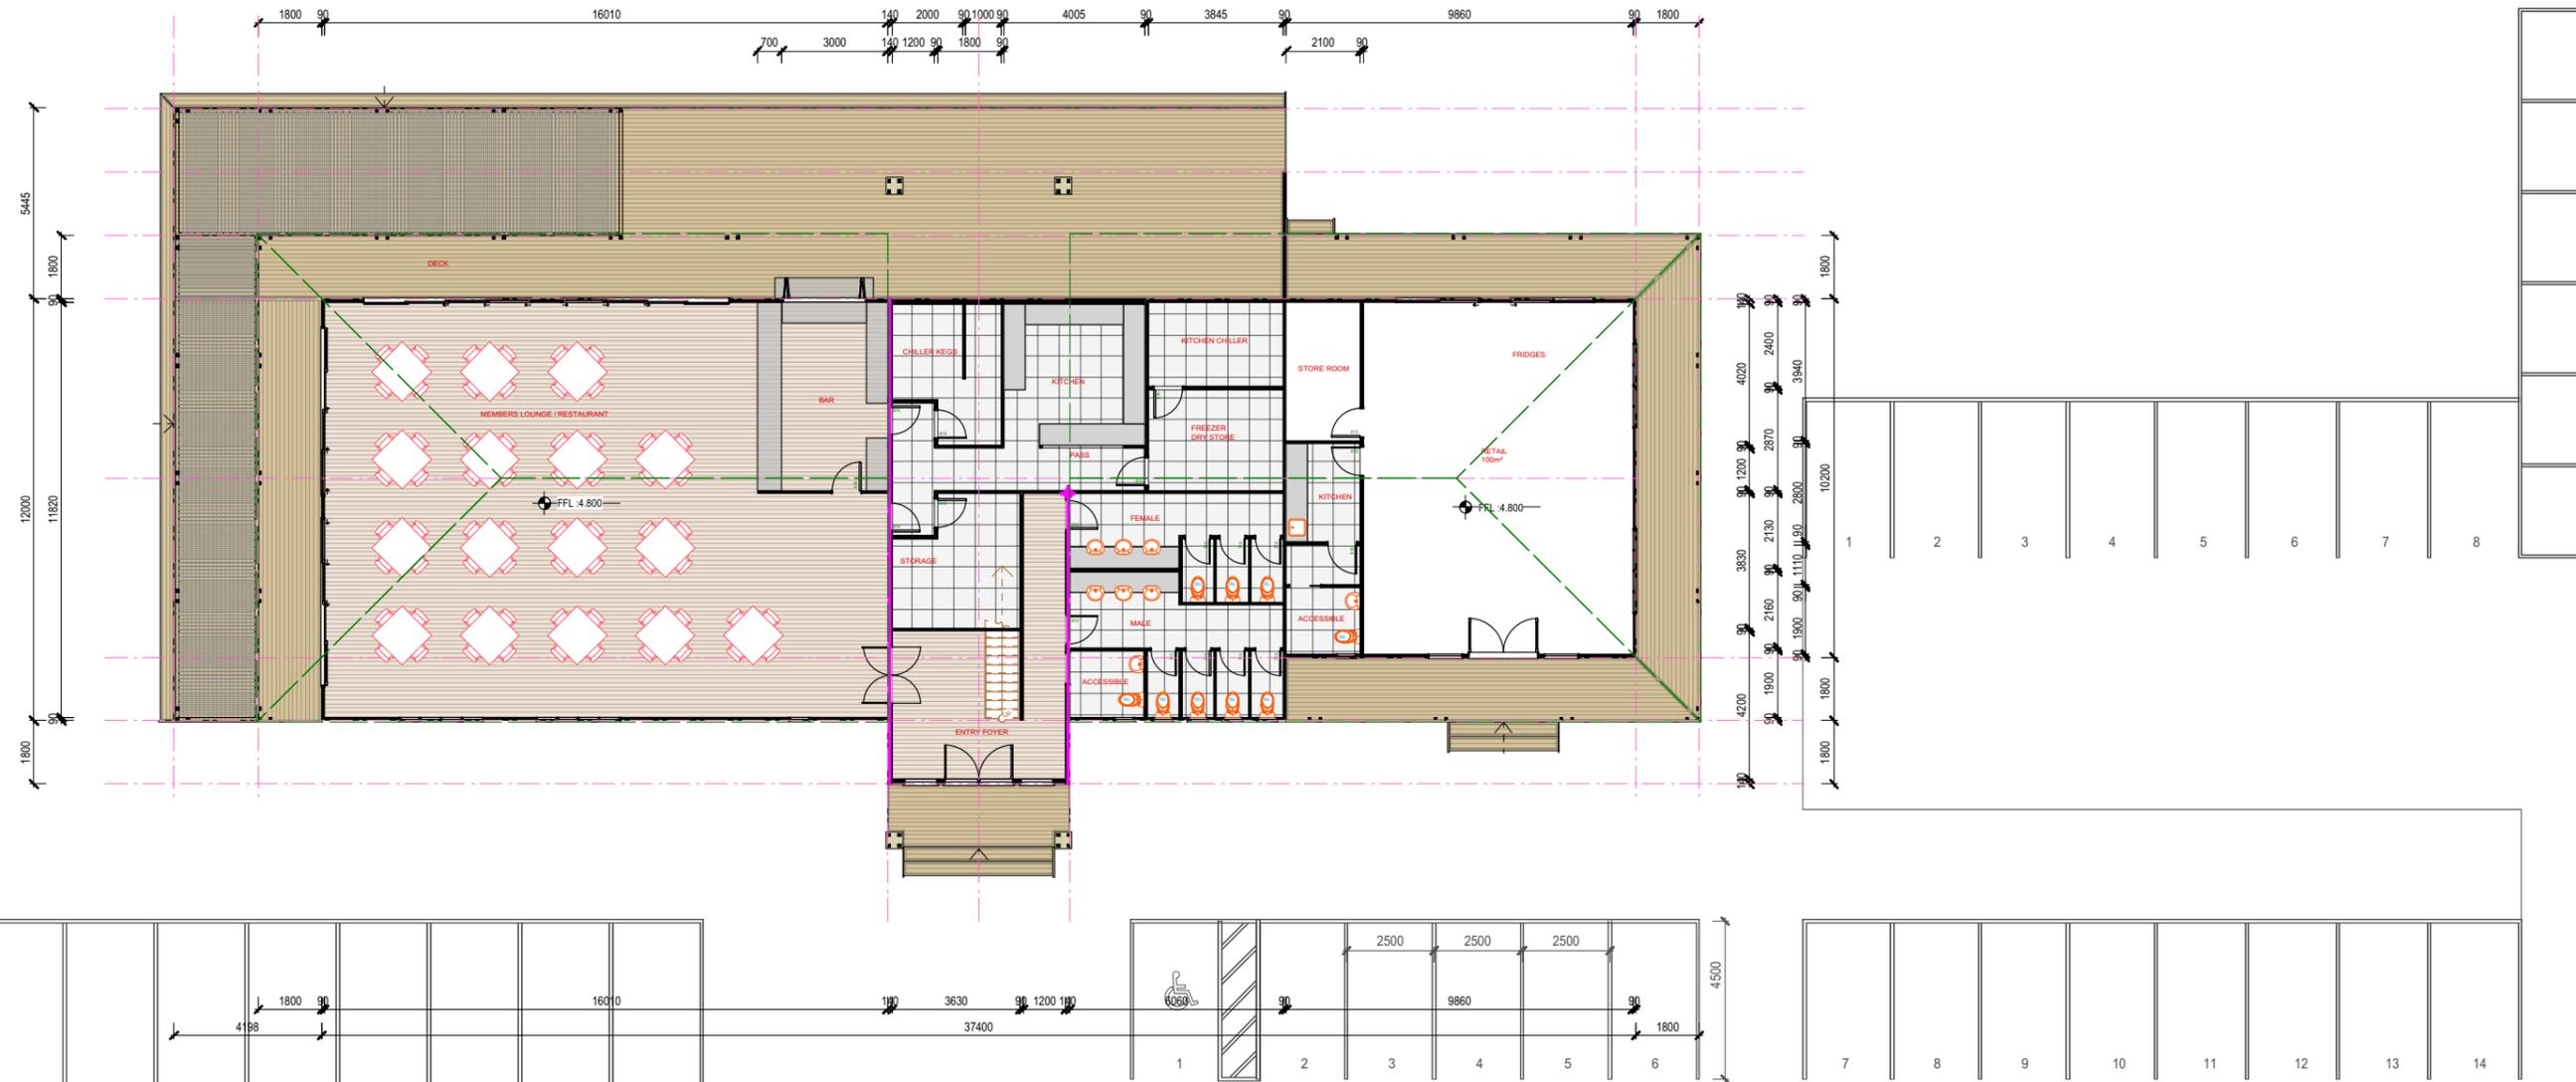

FLOOR PLAN - PROPOSED
 A3 @ 1:200 FLOOR AREA : 440.25m² approx

NOTE : ALL DIMENSIONS ARE APPROXIMATE

ELEVATION KEY



All construction shall be in accordance with N.Z.B.C. hand book and approved documents, NZS 3604:2011 and local territorial authority requirements
 Do not scale
 Contractor must locate relevant boundary pegs before commencing the works
 Copyright of this design remains the property of Albert van Vliet Architectural

Job: **PROPOSED DEVELOPMENT (RELOCATED BUILDING) for the OPUA SWORDFISH CLUB OPUA, BAY OF ISLANDS**
 FOUNDATION CONSENT ONLY

Sheet: **Floor Plan Proposed Lower**
 Scale(s): 1:200 Drawn: Albert Date: 12 / 23 Rev.: A


Rev	Date	Amendment
A	04.12.24	STAGE 2 CONCEPT 1

Aljo Enterprises Ltd Trading As


RESIDENTIAL | RURAL | HERITAGE
 COMMERCIAL | INDUSTRIAL
 ADDITIONS | ALTERATIONS
 po box 1020 Pukekohe Auckland 2340
 T: (09)238 4648 | F: (09)238 4649 | M: 021 684 954
 email: albert@avva.co.nz

Job No. **2545**
 Sheet No. **3.00**

We use Licensed Building Practitioners - always check the LBP register to ensure your building practitioner is currently licensed

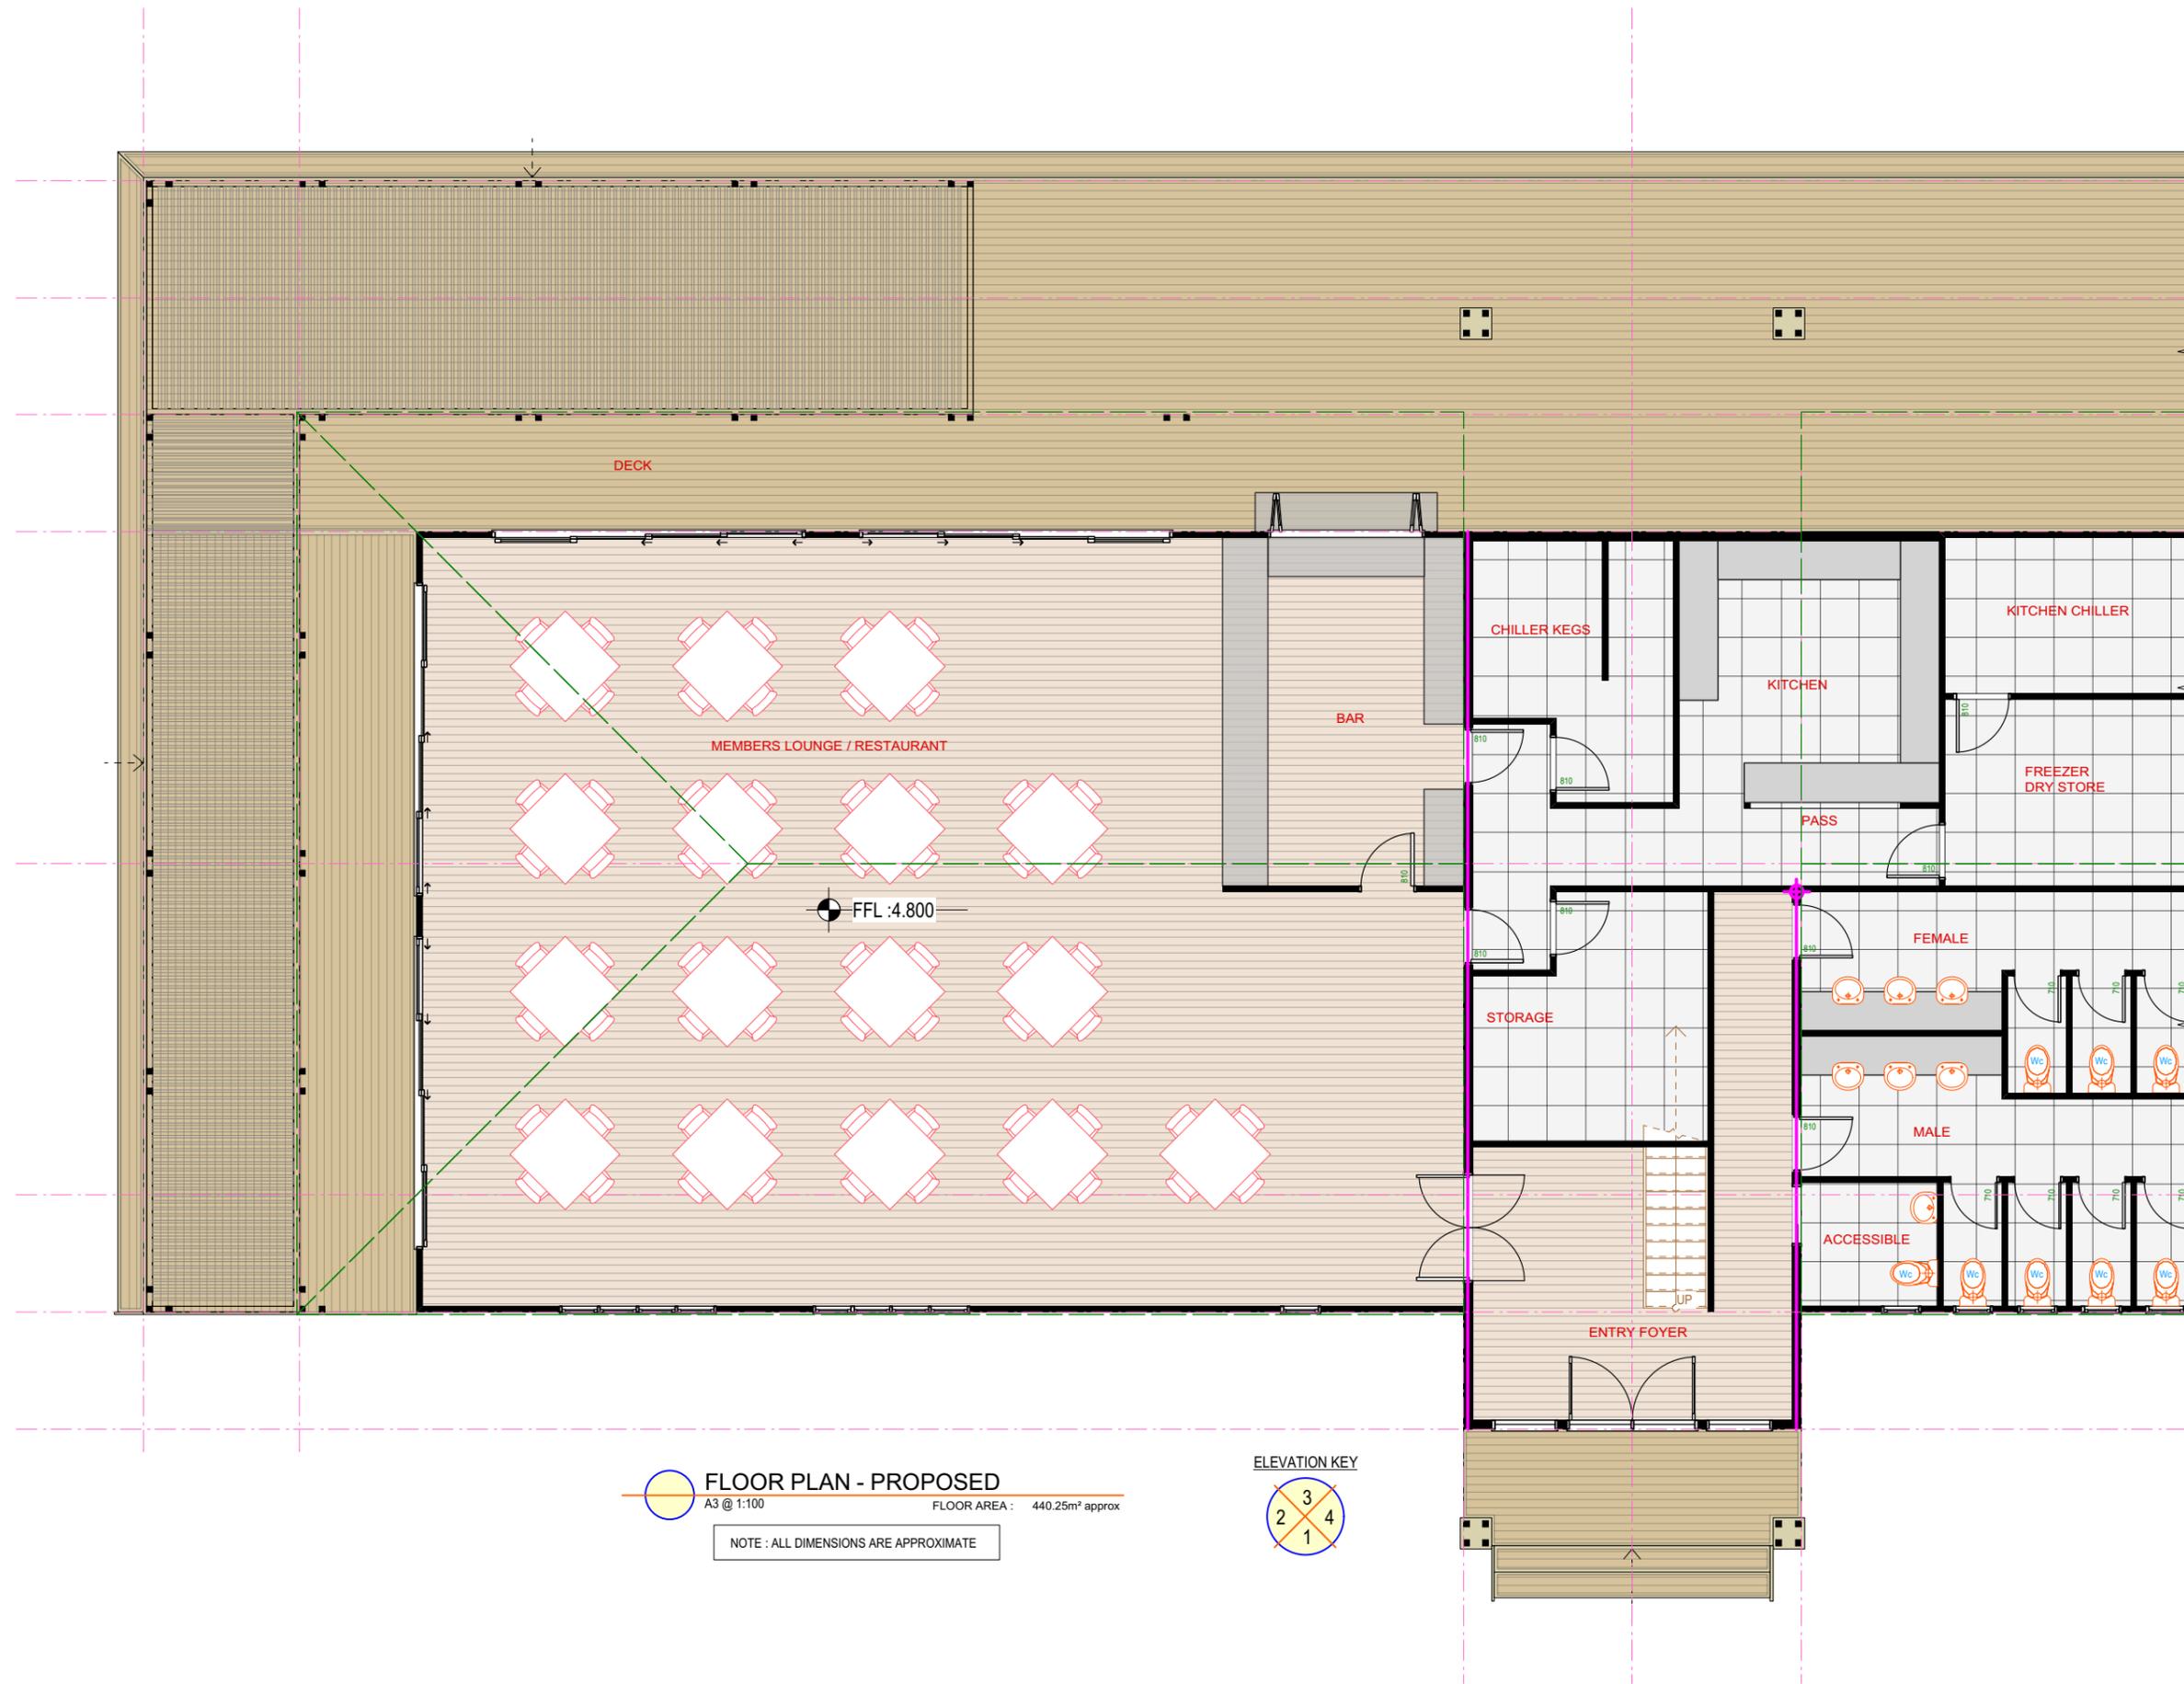

FLOOR PLAN - PROPOSED
 A3 @ 1:100 FLOOR AREA : 440.25m² approx
 NOTE : ALL DIMENSIONS ARE APPROXIMATE

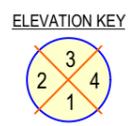

All construction shall be in accordance with N.Z.B.C. hand book and approved documents, NZS 3604:2011 and local territorial authority requirements
 Do not scale
 Contractor must locate relevant boundary pegs before commencing the works
 Copyright of this design remains the property of Albert van Vliet Architectural

Job: **PROPOSED DEVELOPMENT (RELOCATED BUILDING) for the OPUA SWORDFISH CLUB OPUA, BAY OF ISLANDS**
 FOUNDATION CONSENT ONLY

Sheet: **Floor Plan Proposed**
 Lower A
 Scale(s): 1:100
 Drawn: Albert
 Date: 12 / 23
 Rev.: A


Rev	Date	Amendment
A	04.12.24	STAGE 2 CONCEPT 1

Also Enterprises Ltd Trading As


RESIDENTIAL | RURAL | HERITAGE
 COMMERCIAL | INDUSTRIAL
 ADDITIONS | ALTERATIONS
 po box 1020 Pukekohe Auckland 2340
 T: (09)238 4648 | F: (09)238 4649 | M: 021 684 954
 email: albert@avva.co.nz

Job No. **2545**
 Sheet No. **3.01**

We use Licensed Building Practitioners - always check the LBP register to ensure your building practitioner is currently licenced

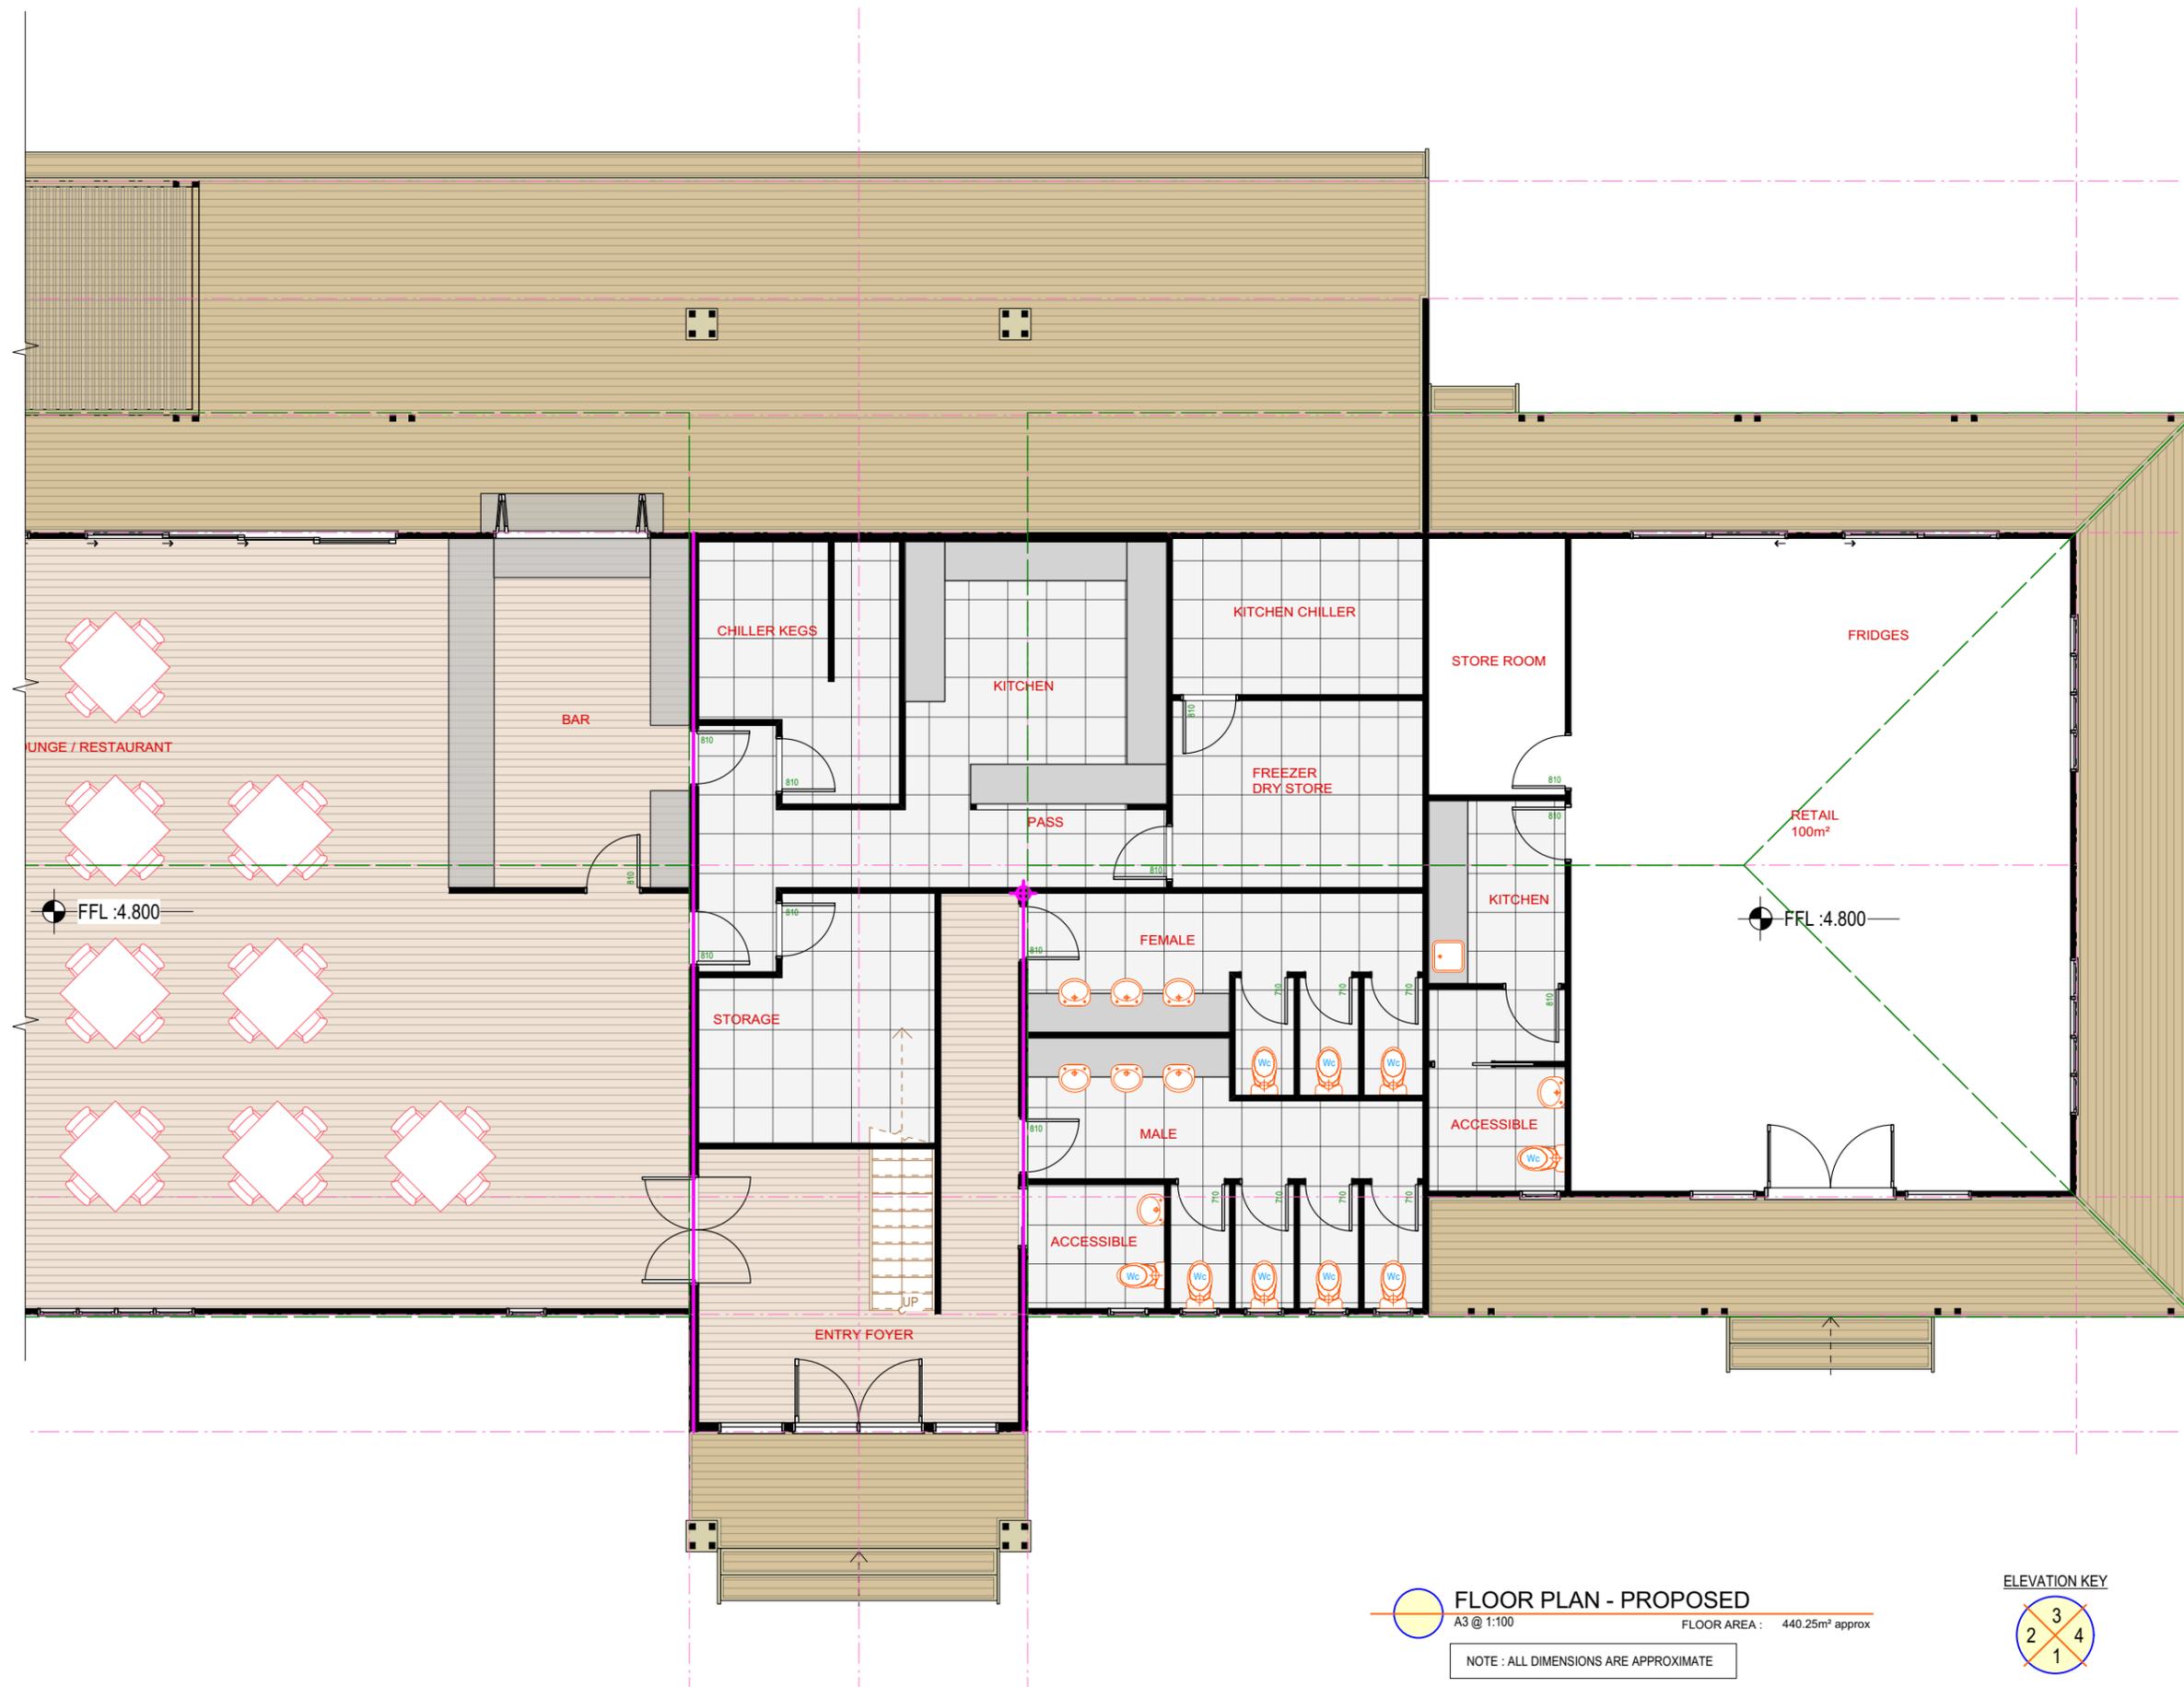

FLOOR PLAN - PROPOSED
 A3 @ 1:100 FLOOR AREA : 440.25m² approx
 NOTE : ALL DIMENSIONS ARE APPROXIMATE

 

All construction shall be in accordance with N.Z.B.C. hand book and approved documents, NZS 3604:2011 and local territorial authority requirements
 Do not scale
 Contractor must locate relevant boundary pegs before commencing the works
 Copyright of this design remains the property of Albert van Vliet Architectural

Job: **PROPOSED DEVELOPMENT (RELOCATED BUILDING) for the OPUA SWORDFISH CLUB OPUA, BAY OF ISLANDS**
 FOUNDATION CONSENT ONLY

Sheet: **Floor Plan Proposed Lower B**
 Scale(s): 1:100 Drawn: Albert Date: 12 / 23 Rev.: A


Rev	Date	Amendment
A	04.12.24	STAGE 2 CONCEPT 1

Aljo Enterprises Ltd Trading As

 We use Licensed Building Practitioners - always check the LBP register to ensure your building practitioner is currently licensed


RESIDENTIAL | RURAL | HERITAGE
 COMMERCIAL | INDUSTRIAL
 ADDITIONS | ALTERATIONS
 po box 1020 Pukekohe Auckland 2340
 T: (09)238 4648 | F:(09)238 4649 | M 021 684 954
 email : albert@avva.co.nz

Job No. **2545**
 Sheet No. **3.02**

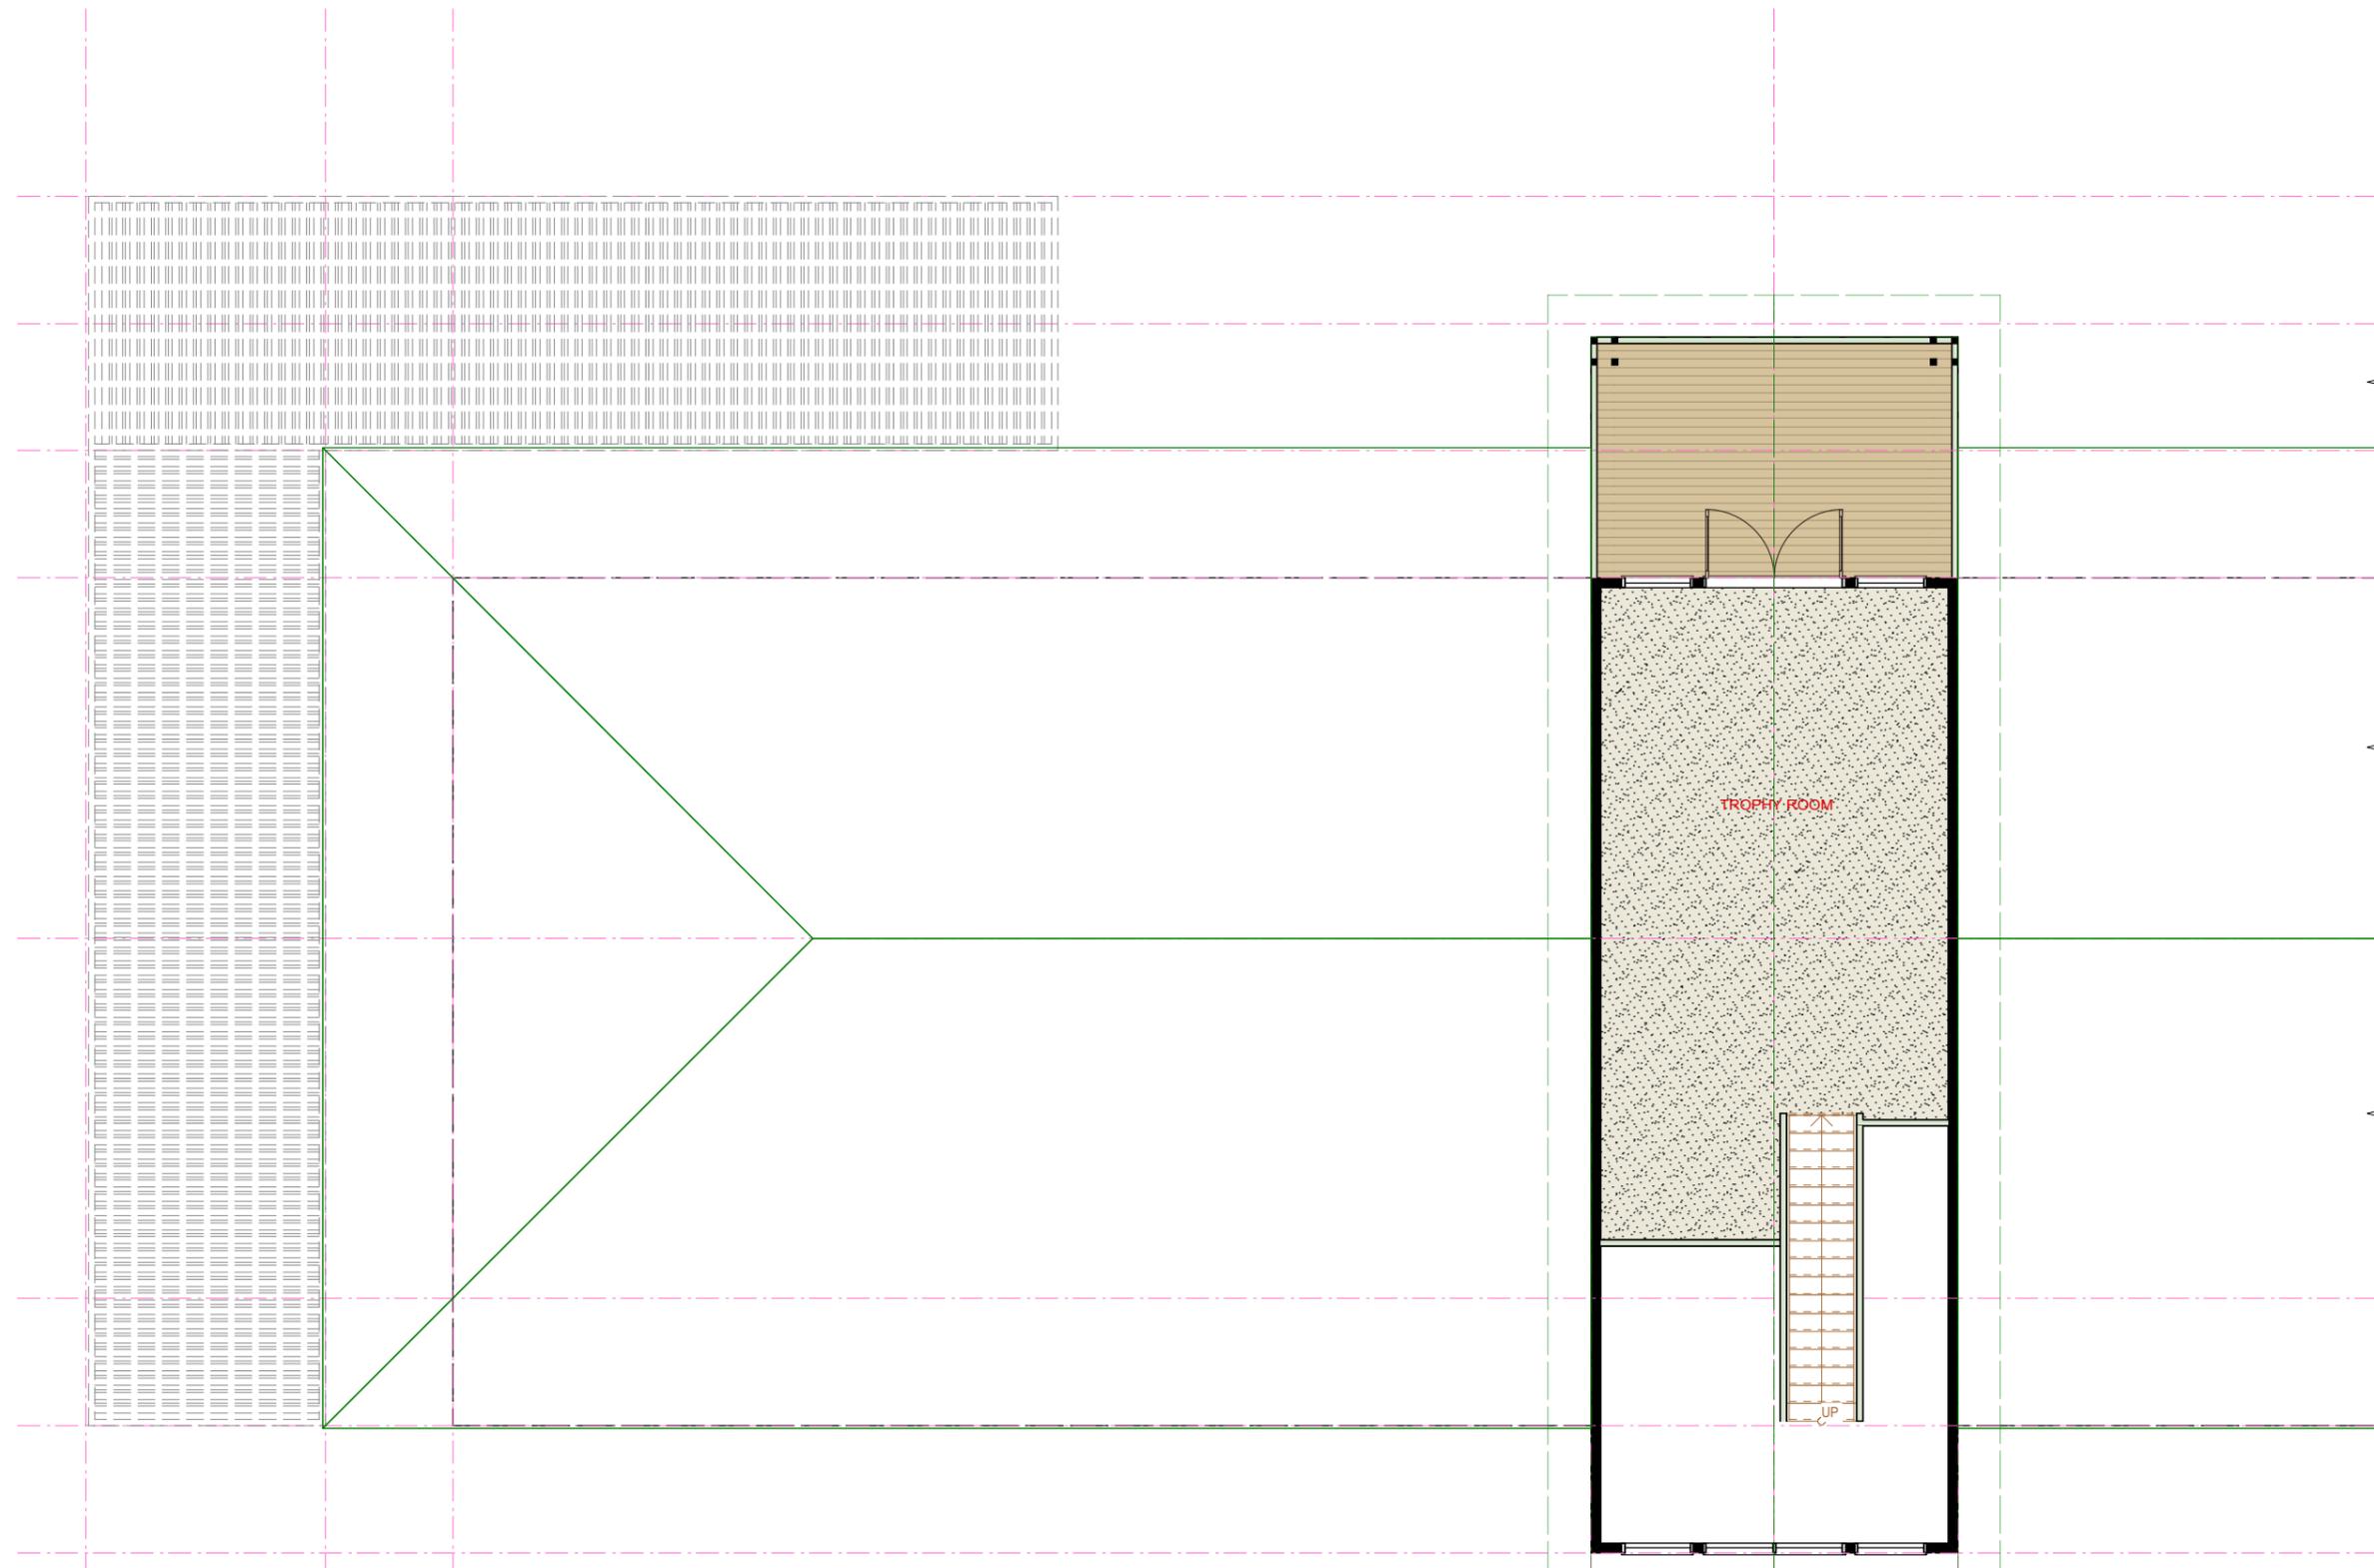

FLOOR PLAN - PROPOSED
 A3 @ 1:100 FLOOR AREA : 41.5m² approx

NOTE : ALL DIMENSIONS ARE APPROXIMATE

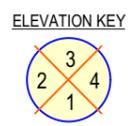

All construction shall be in accordance with N.Z.B.C. hand book and approved documents, NZS 3604:2011 and local territorial authority requirements
 Do not scale
 Contractor must locate relevant boundary pegs before commencing the works
 Copyright of this design remains the property of Albert van Vliet Architectural

Job: **PROPOSED DEVELOPMENT (RELOCATED BUILDING) for the OPUA SWORDFISH CLUB FOUNDATION CONSENT ONLY**
 OPUA, BAY OF ISLANDS

Sheet: **Floor Plan Proposed**
 Upper

Rev	Date	Amendment
A	04.12.24	STAGE 2 CONCEPT 1

Aljo Enterprises Ltd Trading As

RESIDENTIAL | RURAL | HERITAGE
 COMMERCIAL | INDUSTRIAL
 ADDITIONS | ALTERATIONS
 po box 1020 Pukekohe Auckland 2340
 T (09)238 4648 | F(09)238 4649 | M 021 684 954
 email : albert@avva.co.nz

Job No. **2545**
 Sheet No. **3.03**

We use Licensed Building Practitioners-always check the LBP register to ensure your building practitioner is currently licenced